


315
073

316
073

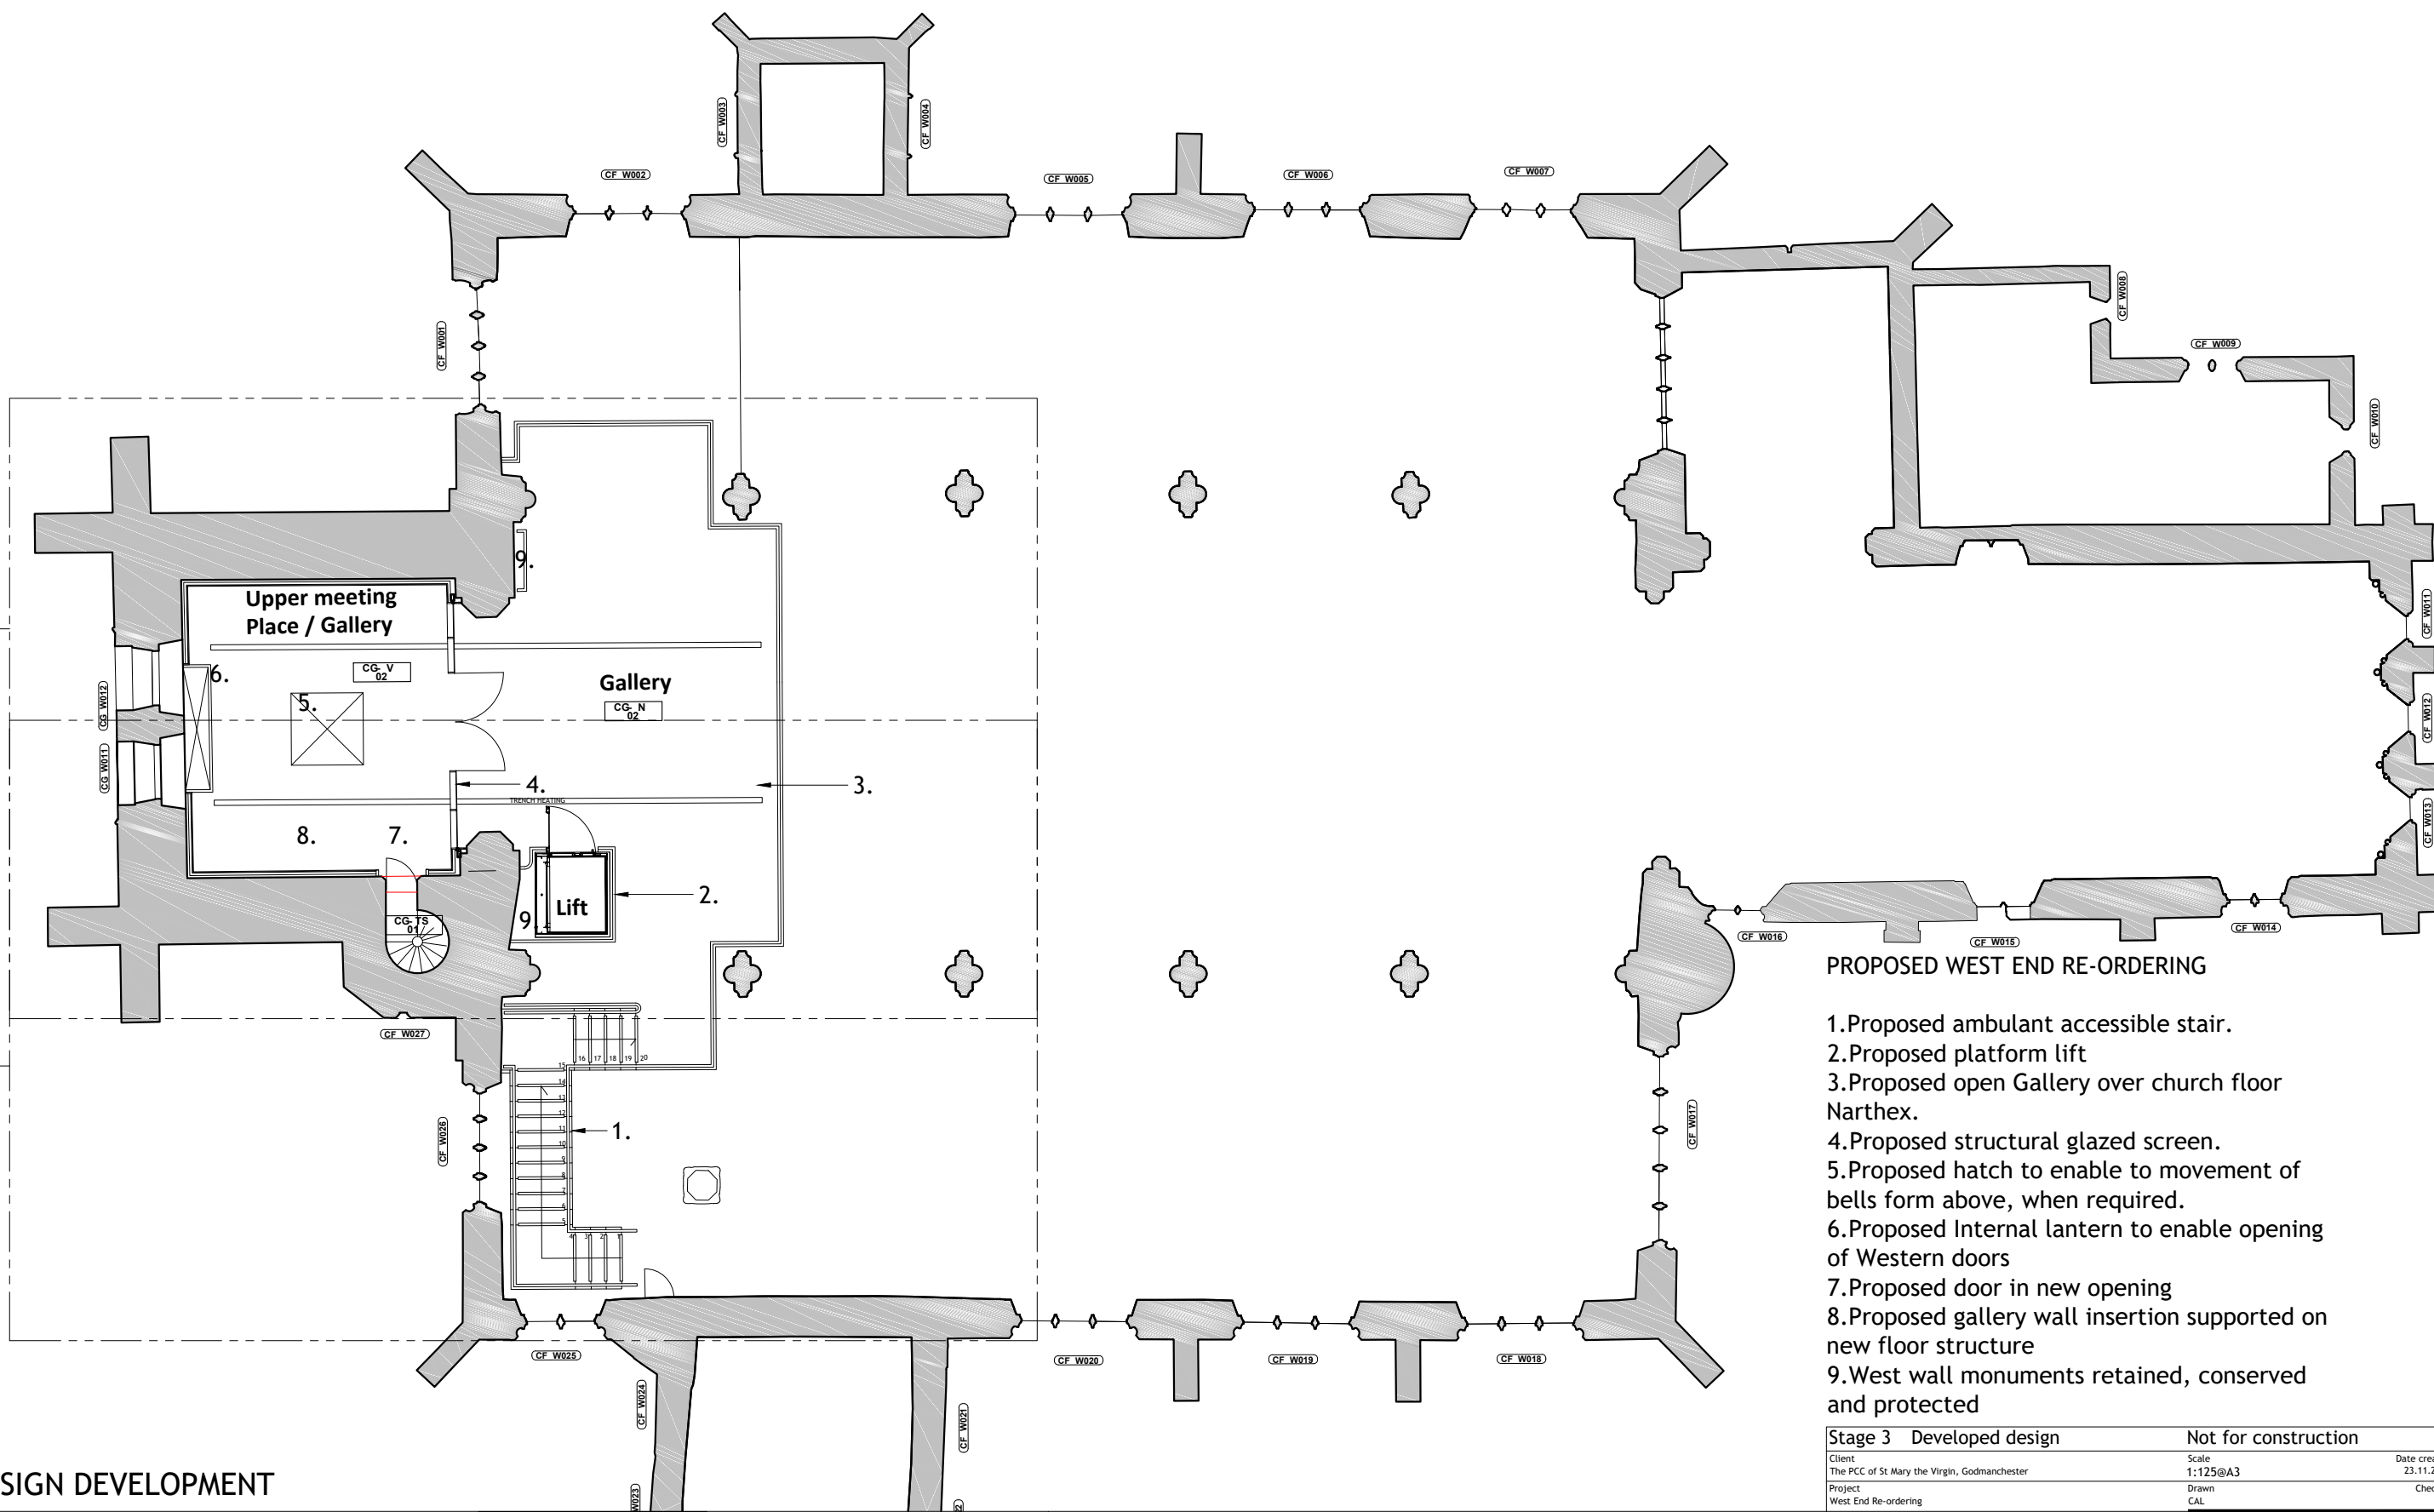

PROPOSED WEST END RE-ORDERING


1. Proposed ambulant accessible stair.
2. Proposed platform lift
3. Proposed open Gallery over church floor Narthex.
4. Proposed structural glazed screen.
5. Proposed hatch to enable to movement of bells form above, when required.
6. Proposed Internal lantern to enable opening of Western doors
7. Proposed door in new opening
8. Proposed gallery wall insertion supported on new floor structure
9. West wall monuments retained, conserved and protected

UNDER DESIGN DEVELOPMENT

| Rev. | Date | Dwn. | Chkd. | Description |
|------|------------|------|-------|----------------|
| 3.01 | 27.11.2017 | CAL | CAL | DAC Submission |

General notes
 Never scale dimensions from this drawing. Use written dimensions only. Report any discrepancies. Ask if in doubt. Always use latest revision. Note that this drawing is based on a combination of dimensional surveys by others, therefore site verification of dimensional information is particularly important. Read in conjunction with other information from CAL and other consultants. All dimensions are in millimetres unless otherwise stated. CAL accepts no liability for the use of this drawing by parties other than the party for whom it was prepared or for purposes other than those for which it was prepared.

Key plan

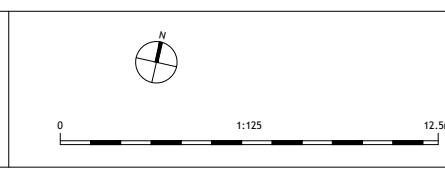

| | | | |
|---------------------------------|--|----------------------|------------|
| Stage 3 Developed design | | Not for construction | |
| Client | The PCC of St Mary the Virgin, Godmanchester | Scale | 1:125@A3 |
| Project | West End Re-ordering | Date created | 23.11.2017 |
| Drawn | CAL | Checked | OC |
| Drawing title | Proposed Gallery Plan | Job number | 073 |
| | | Drawing number | 0215 |
| | | Revision | 3.01 |